



ALTERNATE BASE DETAIL
scale: 1 1/2 in = 1 ft

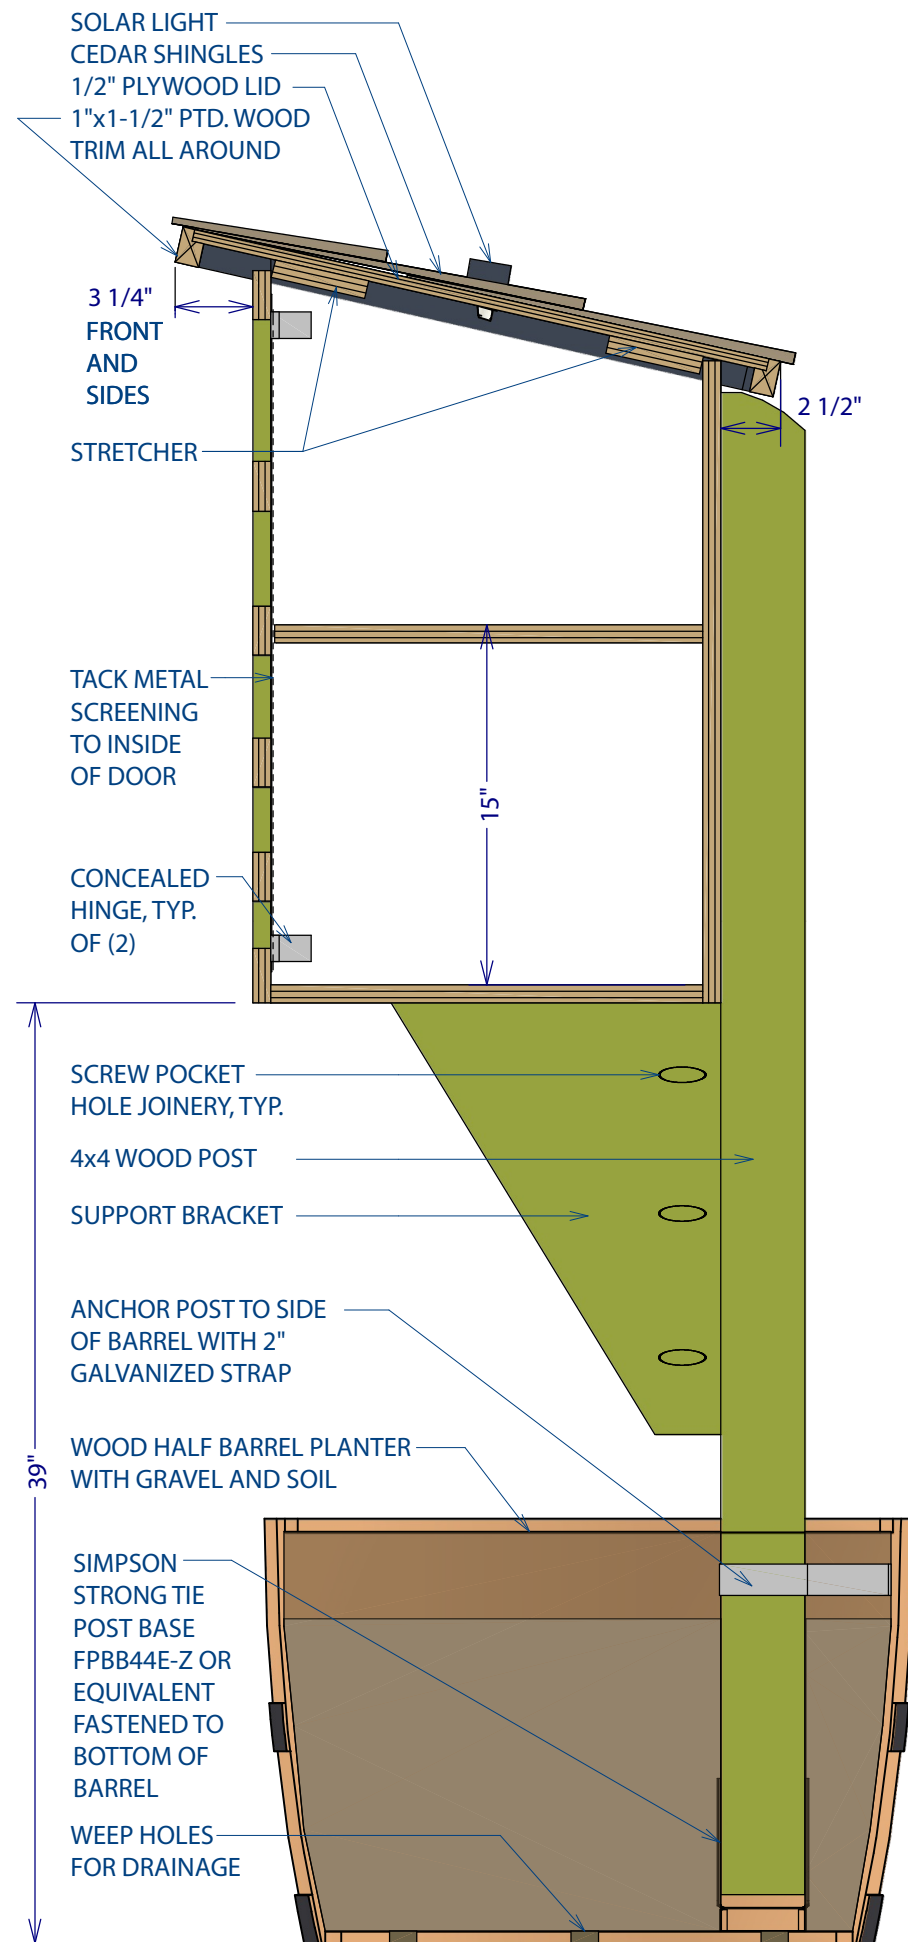

CROSS SECTION
scale: 1 1/2 in = 1 ft

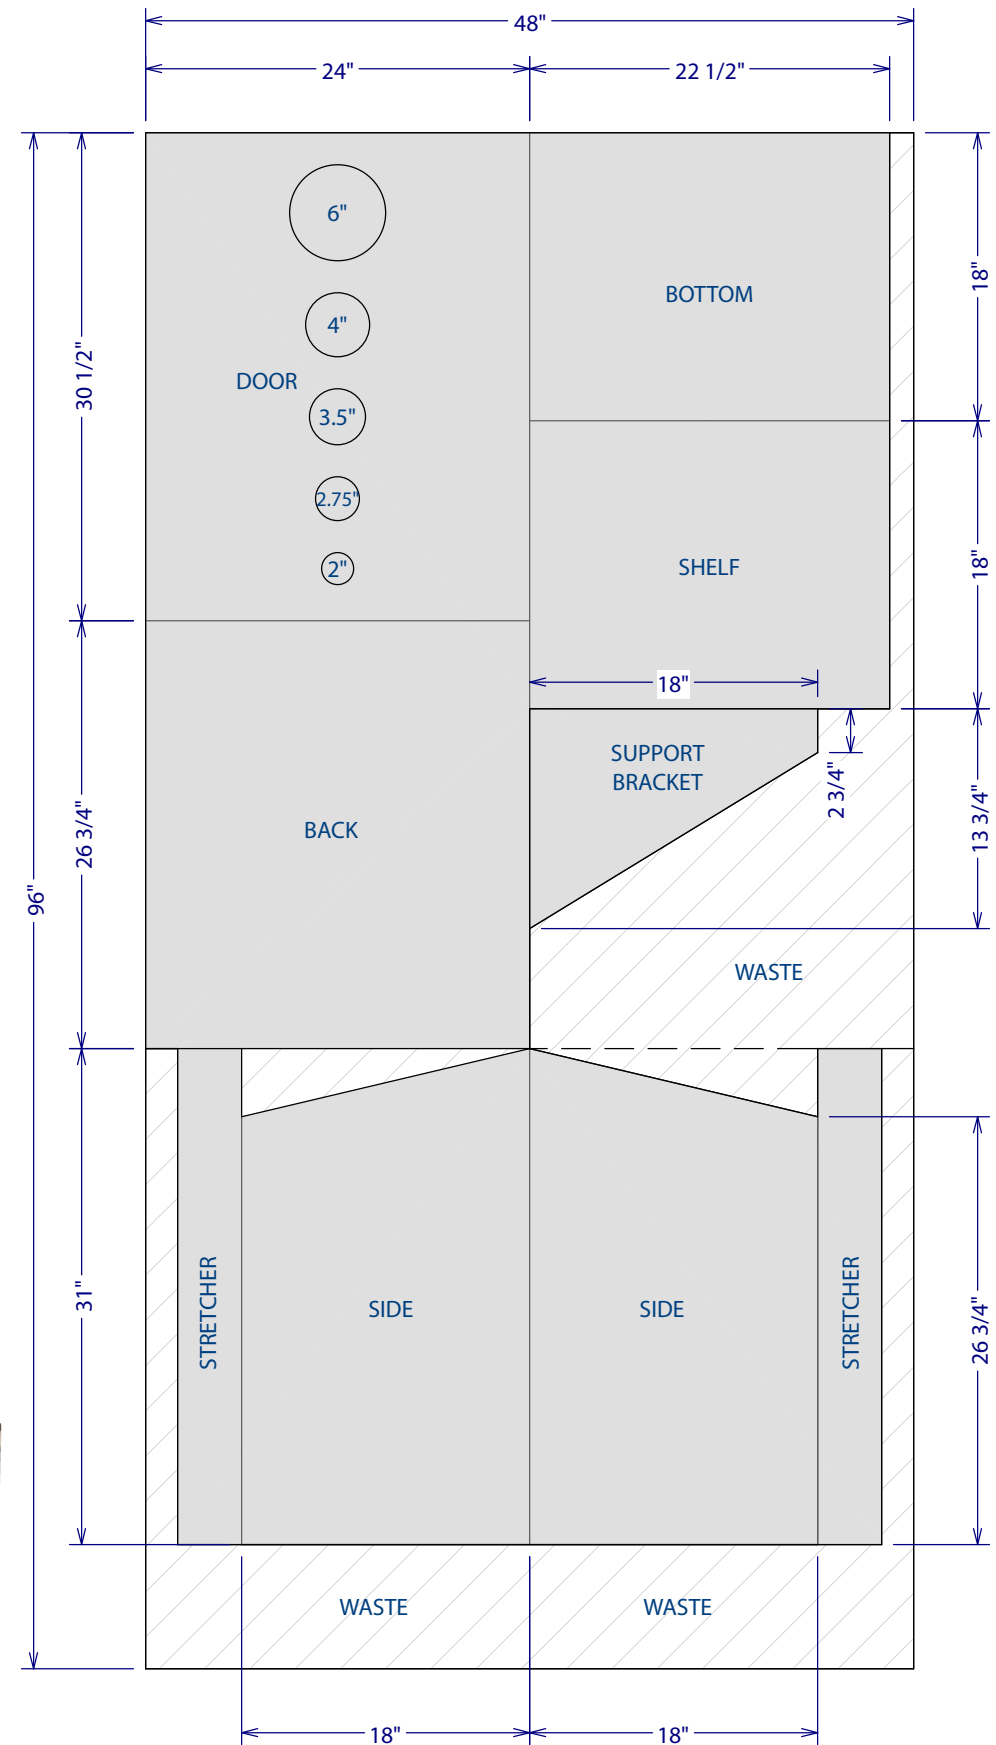

PANEL LAYOUT
scale: 1 in = 1 ft